


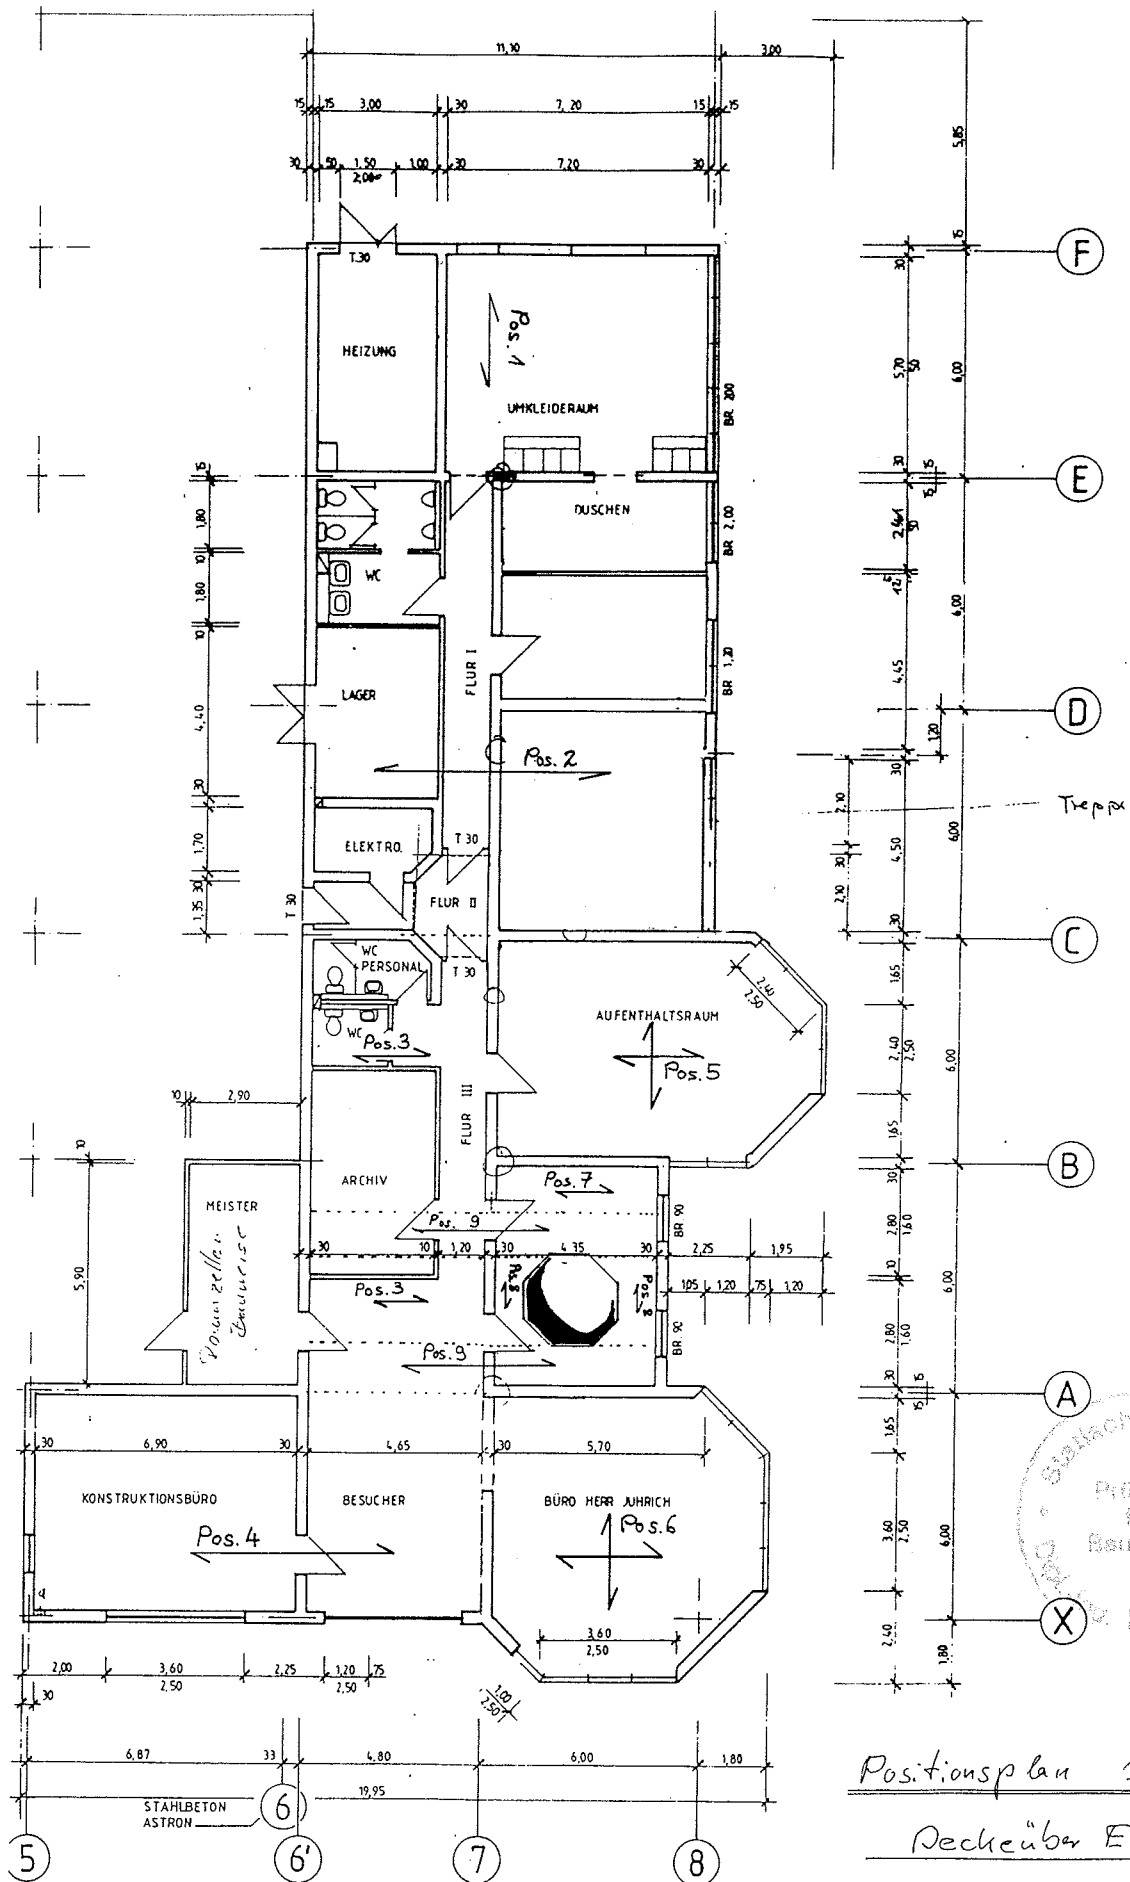

Positionsplan 1

Deckenüber EG

$d = 23 \text{ cm}$

B25 / BSt 500

$\text{norm } c_u = 3,0 \text{ cm} ; \text{norm } c_o = 2,0 \text{ cm}$